


APARTMENT AREA SCHEDULE	
FIRST FLOOR	
UNIT NO.	AREA (Sq Ft.)
UNIT 8	801
UNIT 9	605
UNIT 10	958
UNIT 11	696
UNIT 12	612
UNIT 13	1235
UNIT 14	814
Common Area	546
Total Area	6267

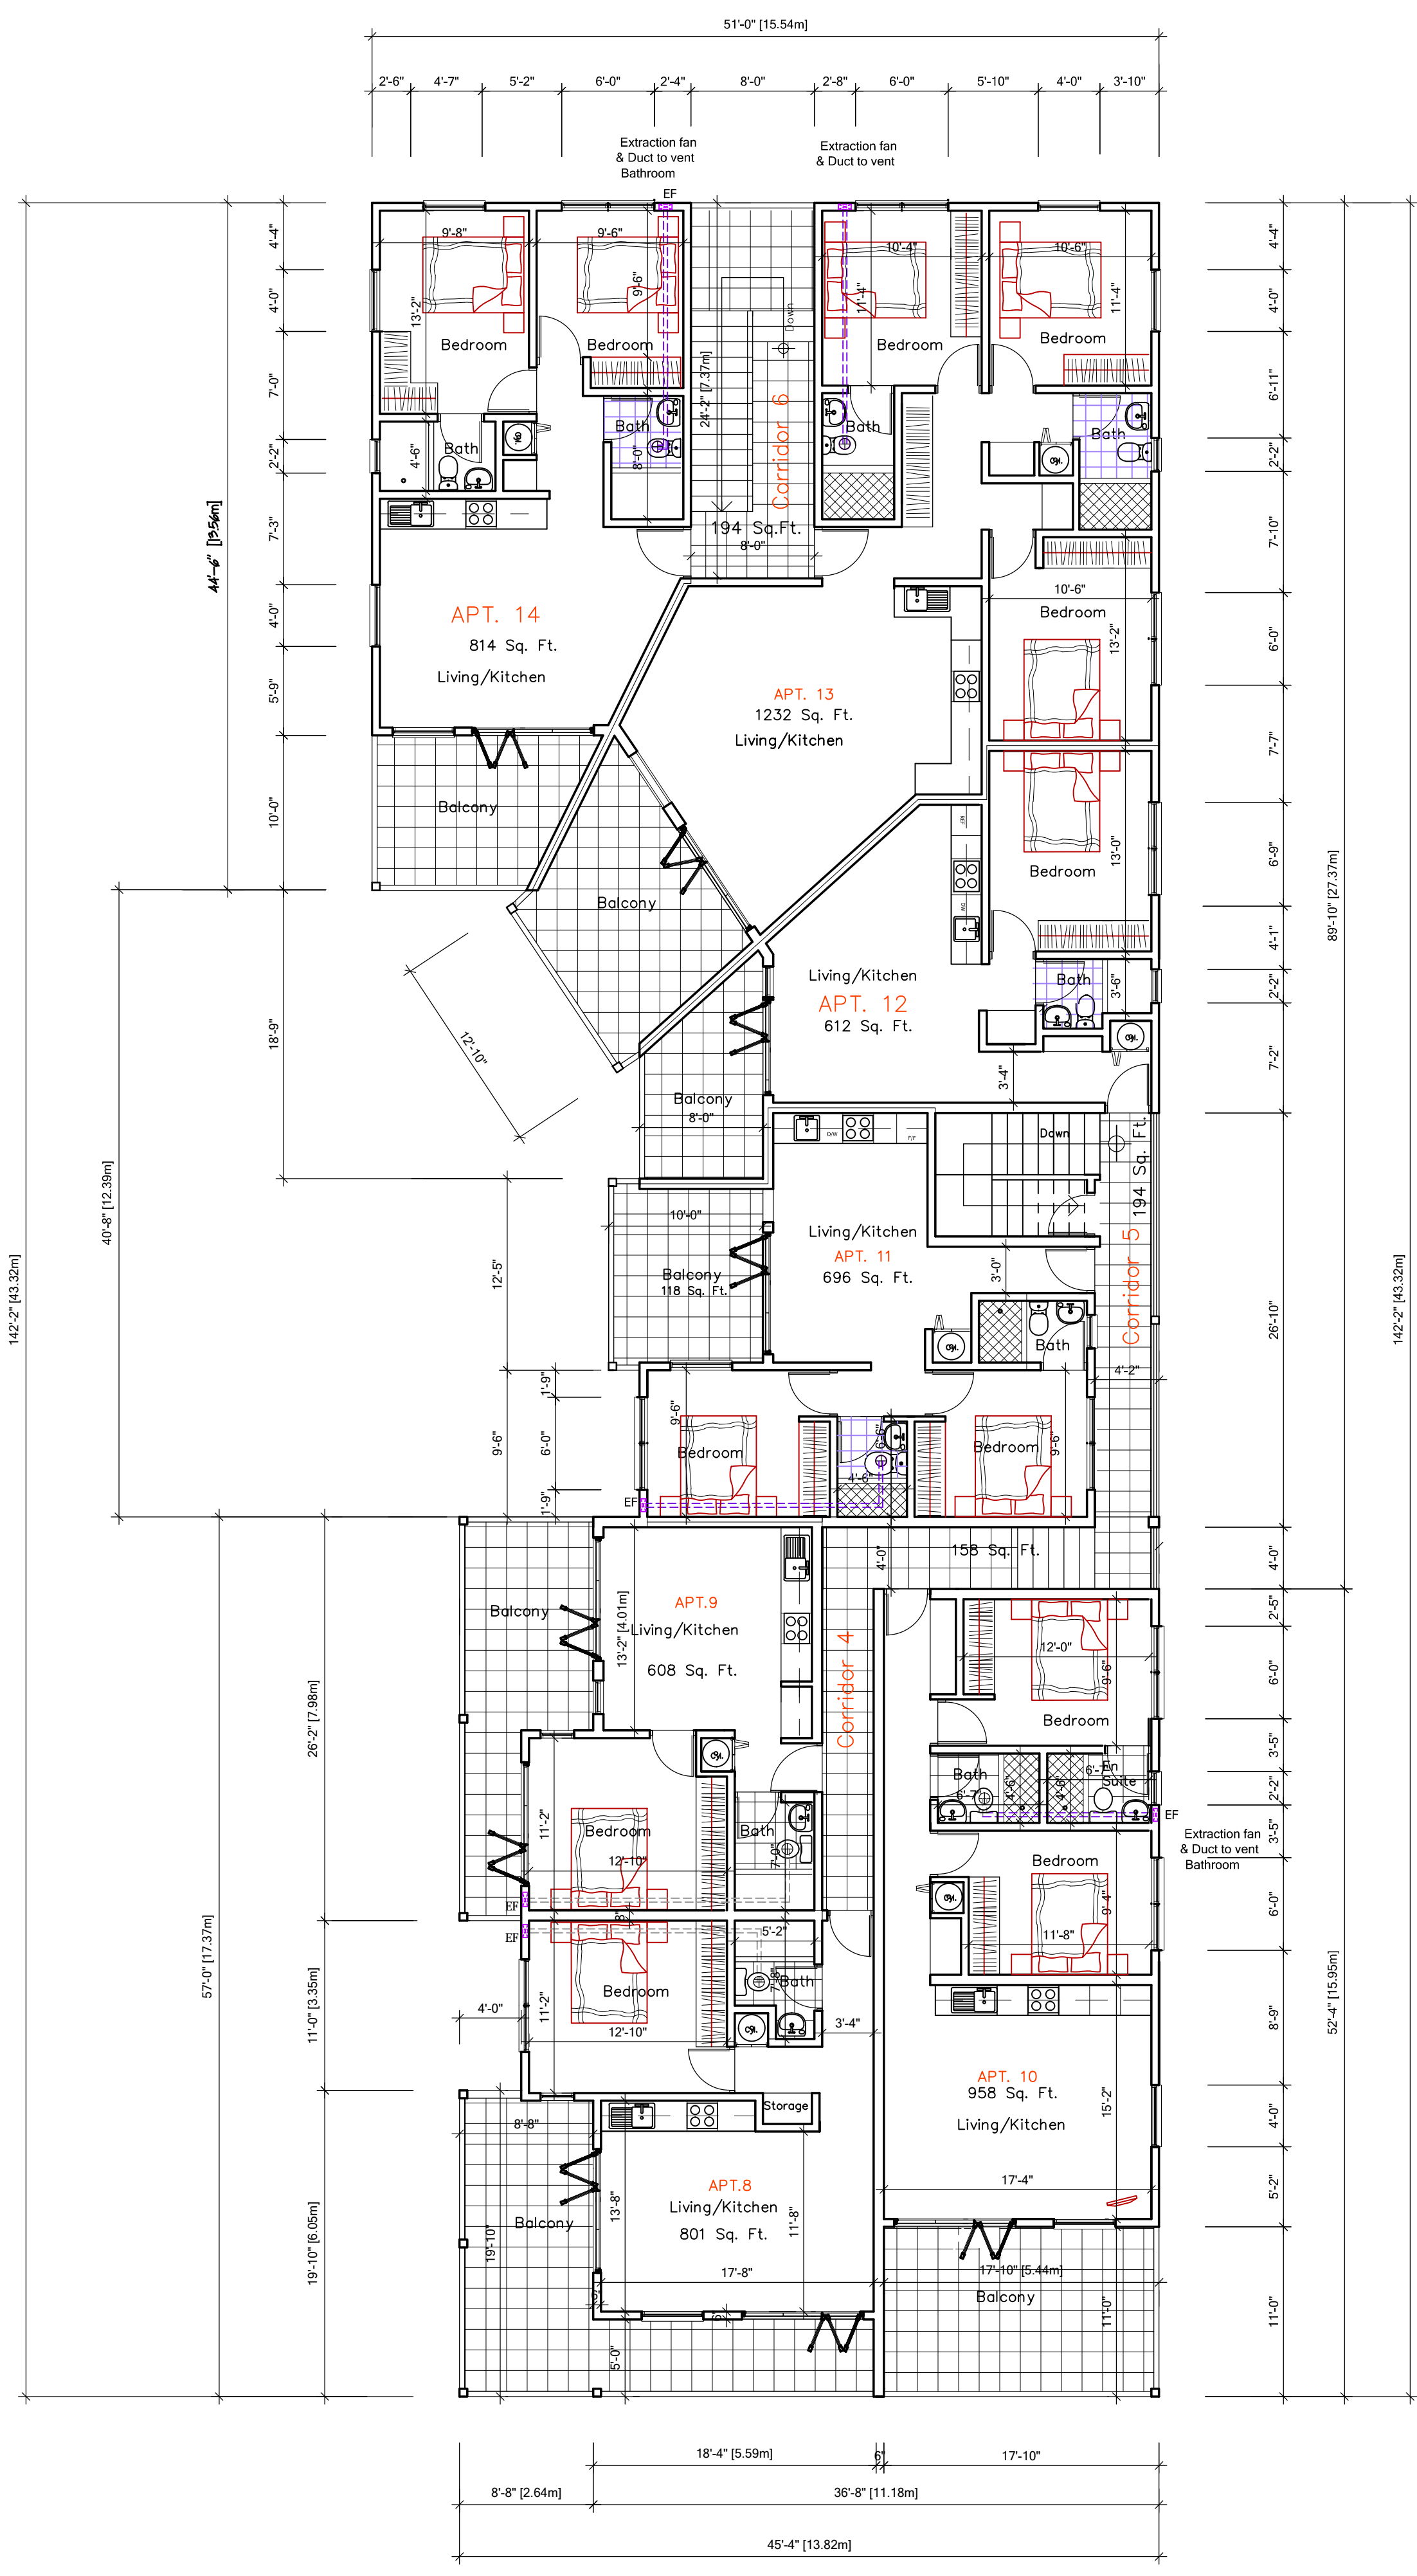

First FLOOR PLAN

Scale 1/8" = 1'-0" (1:100)
FLOOR AREA: 6267 Sq. ft.

NOTES

EF ^{EX} Xpelair GXC6 wall mount fan
Air exchange rating 147cfm
as required by Environmental
health department

Reference #: 1073/07/2013C

B	No. of units increased form 12 to 14	Jan 2015
No :	Revision :	Date :
Dwg. Title :		
First Floor Plan		
Location :		
Regent Lodge Fitts Village St. James		
Designed :	Scale :	
W Sealy	As shown	
Drawn :	Date :	
W Sealy	January 27th, 2015	
Email: winsealy@gmail.com	Cell: 231-9465	
CLIENT :		
Zinnia St James Inc.		