


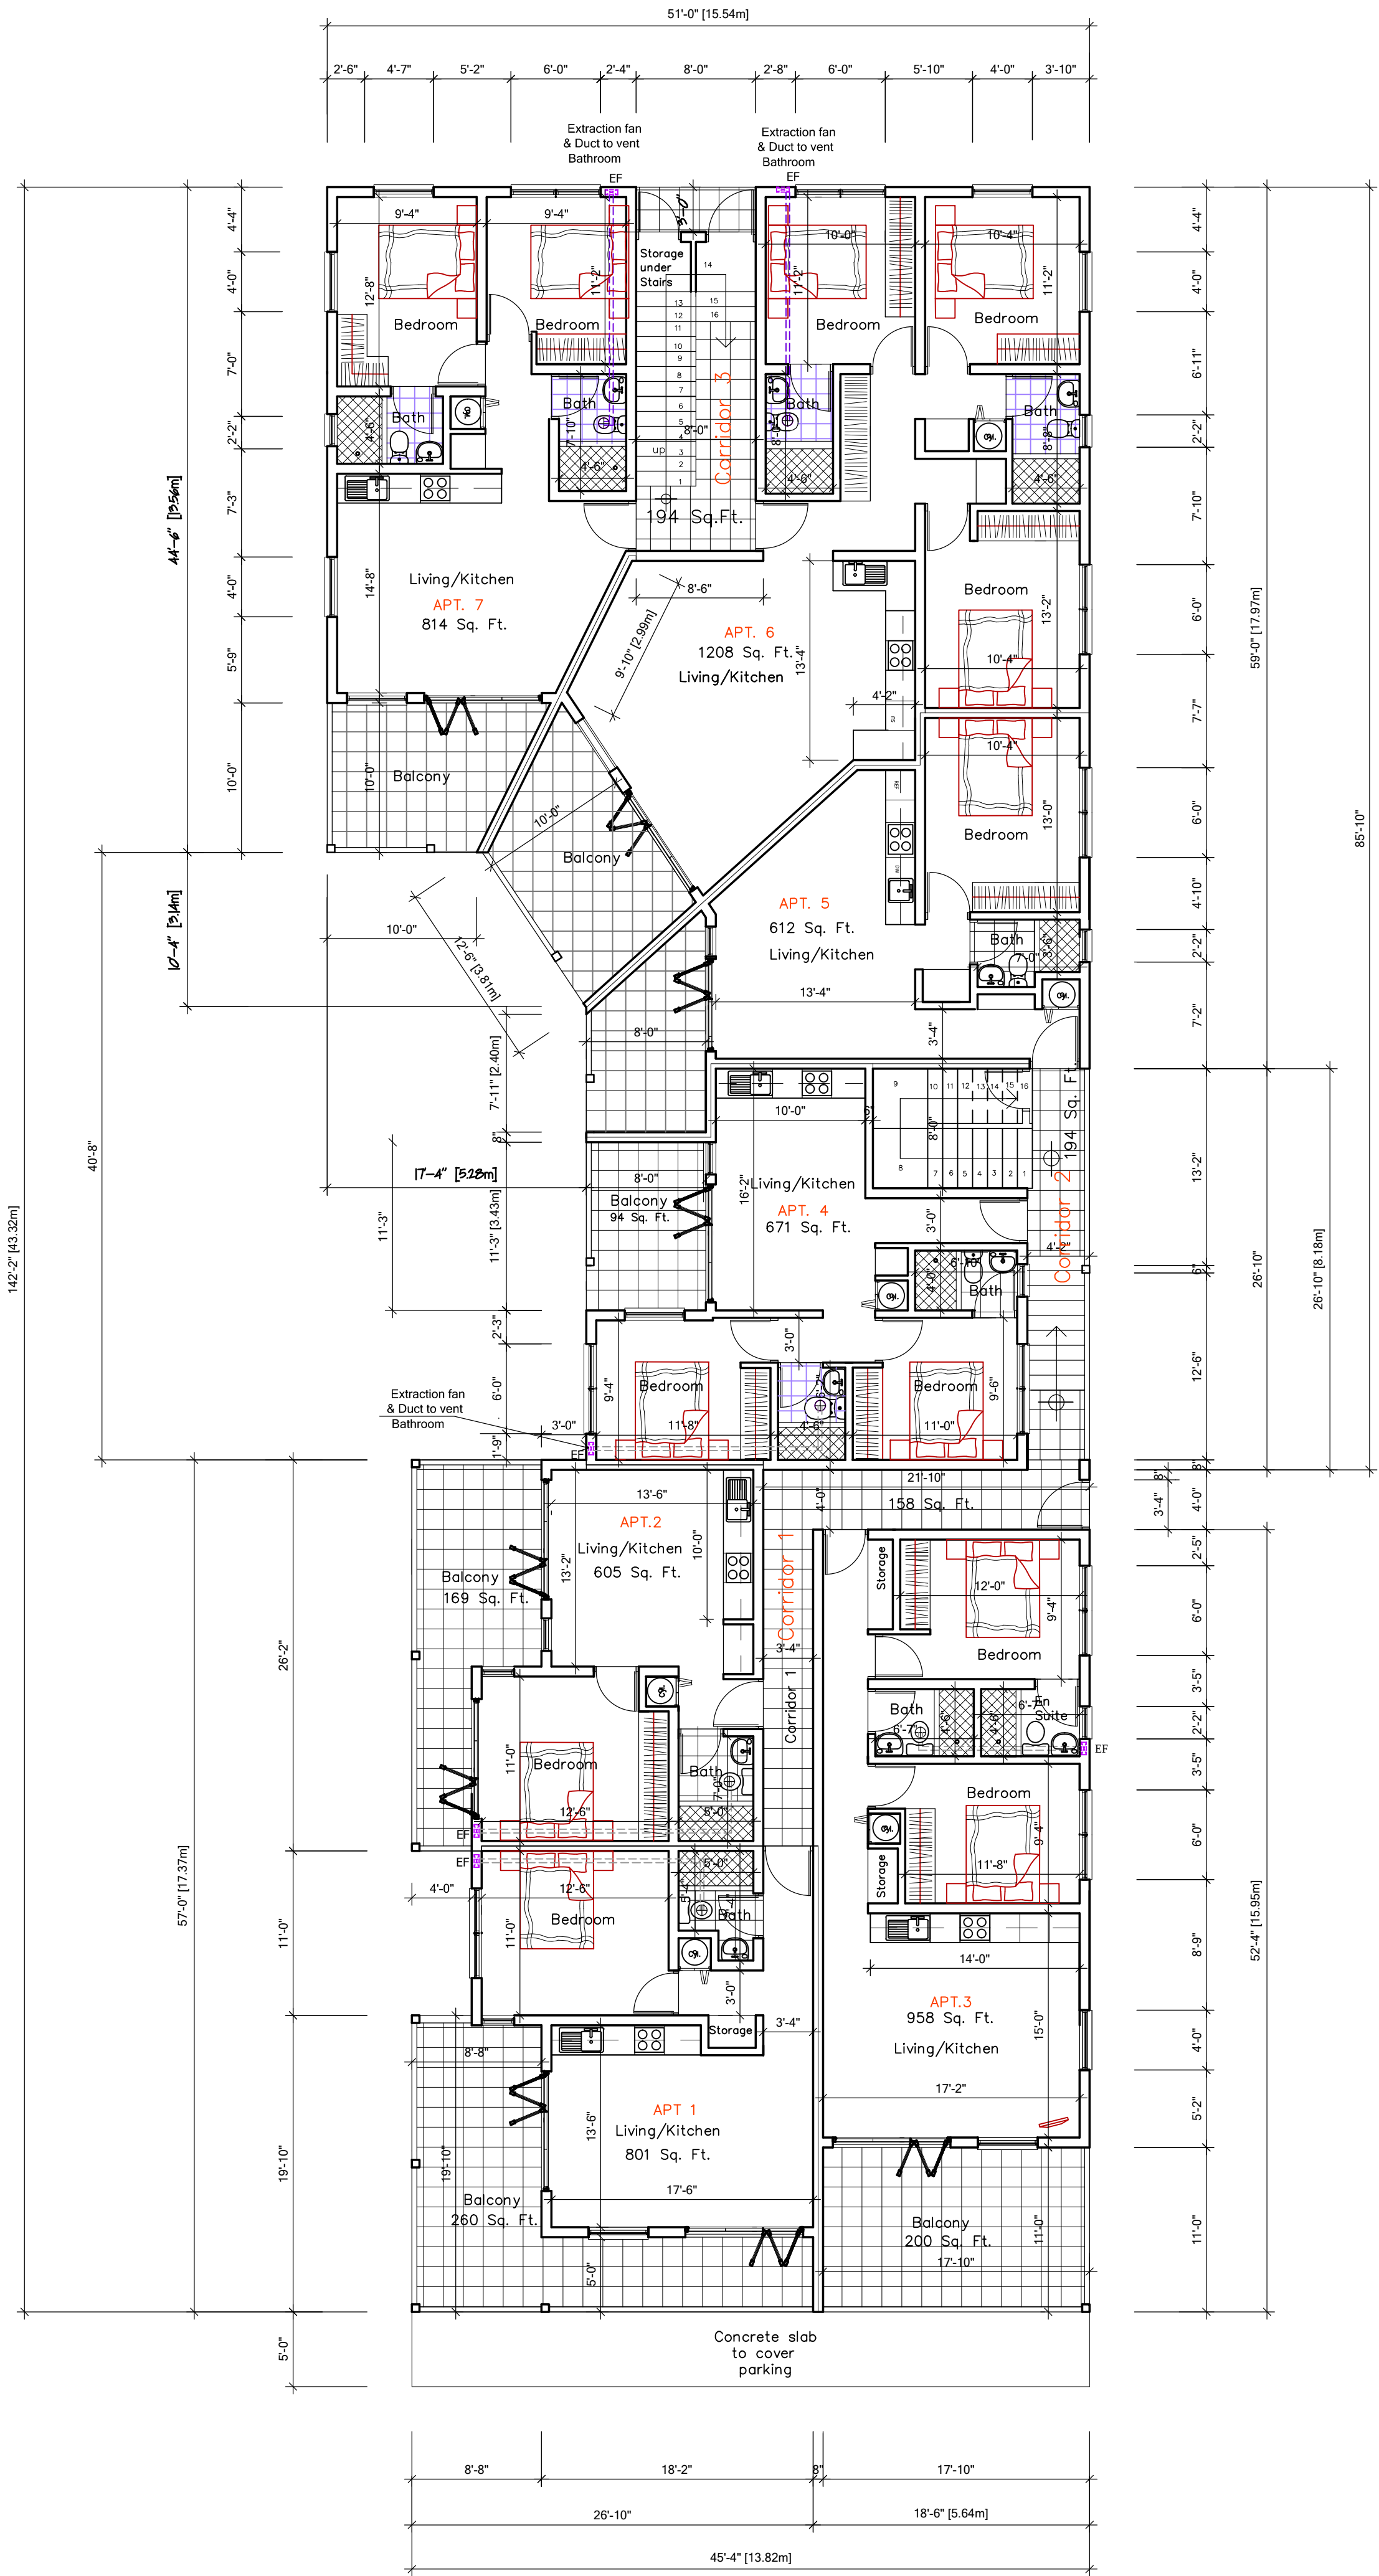

Grd. FLOOR PLAN

Scale 1/8" = 1'-0" (1:100)
Floor Area: 6215 Sq. ft.

APARMENT AREA SCHEDULE	
GROUND FLOOR	
UNIT NO.	AREA (Sq Ft.)
UNIT 1	801
UNIT 2	605
UNIT 3	958
UNIT 4	671
UNIT 5	612
UNIT 6	1208
UNIT 7	814
Common Area	546
Total Area	6215

Reference #: 1073/07/2013C

B	No. of units increased form 12 to 14	Jan 2015
No :	Revision :	Date :
Dwg. Title :		
Ground Floor Plan		
Location :		
Regent Lodge Fitts Village St. James 01		
Designed :	Scale :	
W Sealy	As shown	
Drawn :	Date :	
W Sealy	January 27th, 2015	
Email: winsealy@gmail.com		Cell: 231-9465
CLIENT :		
Zinnia St James Inc.		

NOTES

EF

Xpelair GXC6 wall mount fan
Air exchange rating 147cfm
as required by Environmental
health department